


# Proposed CPZ - Cheriton

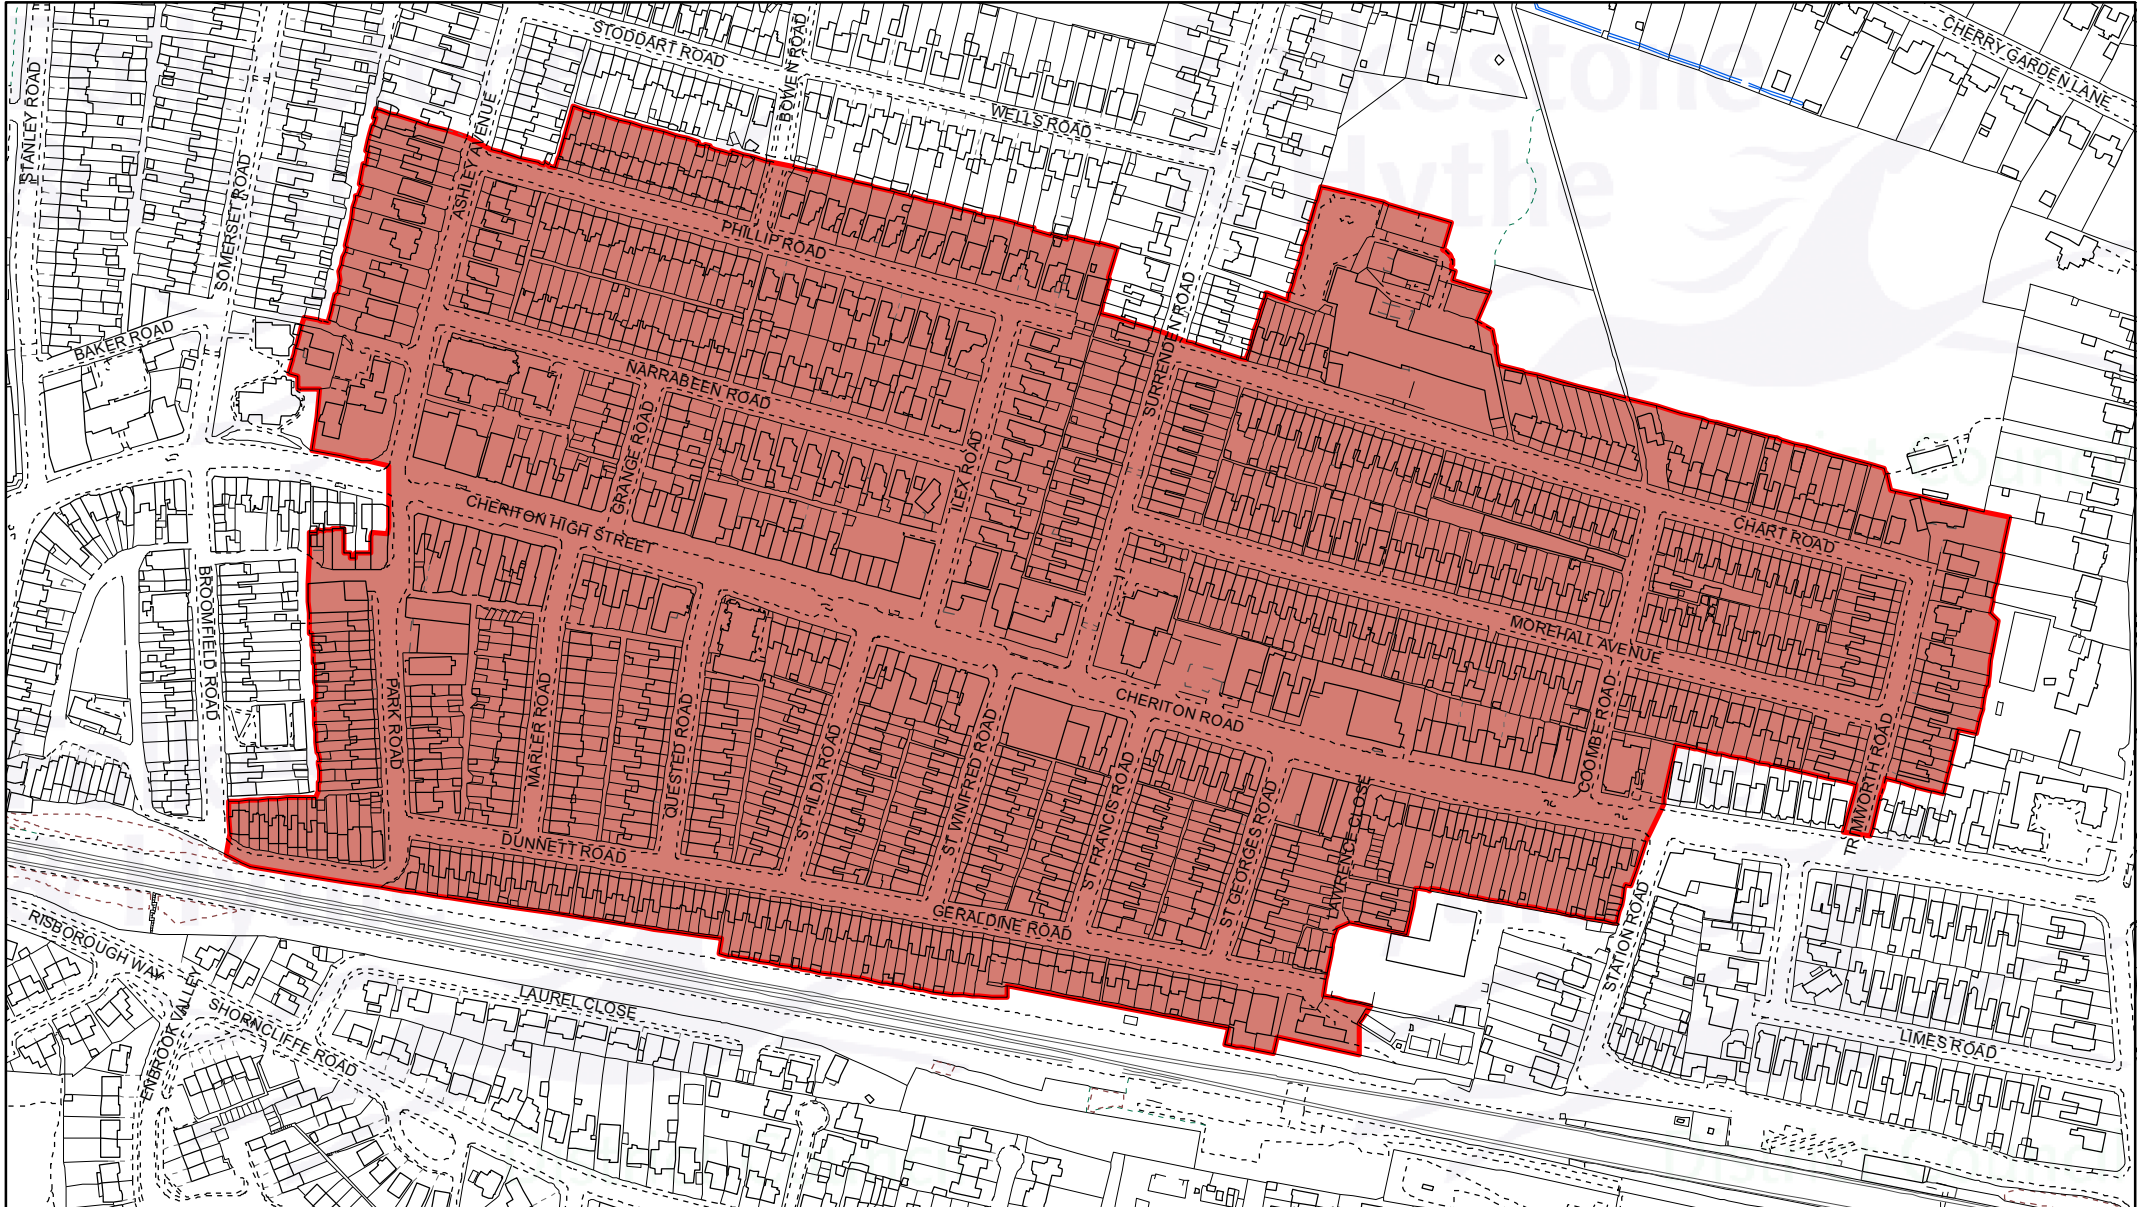

Drawn date:  
22 Feb 2024

Drawn by:  
Brian Harper

Drawing ref:  
2036/COM/LS

Contains Ordnance Survey data  
© Crown copyright and database right  
Folkestone & Hythe District Council AC0000821403 - 2024

